

Basic Estimate Drawings - B



Sheet Index

- 1 Cover Sheet
- 2 Floor Plan
- 3 Elevations 1 of 2
- 4 Elevations 2 of 2
- 5 3D Perspectives

WEB | www.rvtbuilders.com.au PHONE | 0499 866 652
Lic. No. | 336046C ABN | 35 631 153 985



PROPOSED DESIGN FOR:


"Axford"



Basic Estimate Drawings - NOT FOR CONSTRUCTION



Elevations

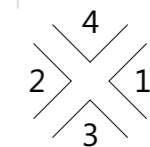

PLEASE READ CAREFULLY
 This plan certified correct is the one referred to in the contract & specifications and I understand change hereafter may not be possible. These plans supercede all other previous plans or sketches.
 Owner / s Date.....
 Owner / s Date.....

Design Australia Group P/L t/a I Want That Design reserve the right to alter designs, colours and specifications without notice. Whilst every care has been taken in the preparation of this document, the particulars contained herein are not to be construed as any representation of fact. All information provided to us is from reputable sources and no responsibility is accepted by the vendor, its servants or agents for any errors or omissions. All interested parties should make their own enquiries to satisfy themselves in relation to all matters.

Builder:
RVT BUILDERS
 PHONE | 0499 866 652
 Lic. No. | 336046C
 ABN | 35 631 153 985

Client:
Axford


Title:
Floor Plan
 Design Name:
Axford

Area Calculations (m ²)	
Living	158.74
Garage	34.82
Alfresco	10.90
Porch	3.71
Total	208.17 m²

Issue/Rev.	Plot Date	Description	By
BEA	08/08/2019	Basic Estimate Drawings	KC
BEB	12/08/2019	Change to ceiling height	KC

Drawing No:	Scale: 1:100 @ A3
2 of 5	Designed By: LY
	Drawn By: KC
	Checked By: PK
Job No:	7115SM

Basic Estimate Drawings - NOT FOR CONSTRUCTION

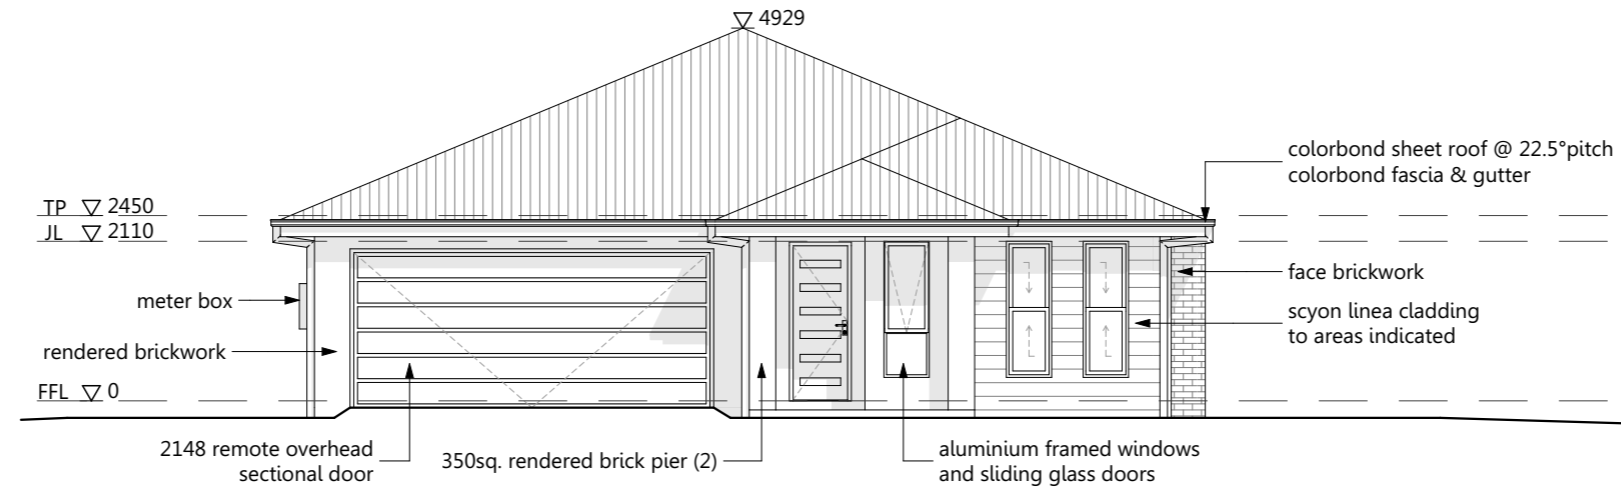

Elevation 1



Elevation 2



Suite 30503, Level 5, Tower 3
Southport Central Commercial
9 Lawson Street, Southport
Queensland Australia 4215
(07) 5591 7658
orders@iwanthatdesign.com.au
www.iwanthatdesign.com.au
ABN: 89135124775 QBCC: 1181286

PLEASE READ CAREFULLY
This plan certified correct is the one referred to in the contract & specifications and I understand change hereafter may not be possible. These plans supercede all other previous plans or sketches.
Owner / s Date.....
Owner / s Date.....

Design Australia Group P/L t/a I Want That Design reserve the right to alter designs, colours and specifications without notice. Whilst every care has been taken in the preparation of this document, the particulars contained herein are not to be construed as any representation of fact. All information provided to us is from reputable sources and no responsibility is accepted by the vendor, it's servants or agents for any errors or omissions. All interested parties should make their own enquiries to satisfy themselves in relation to all matters.

Builder:
RVT BUILDERS
PHONE | 0499 866 652
Lic. No. | 336046C
ABN | 35 631 153 985


Client:
Title:
Elevations 1 of 2
Design Name:
Axford

Area Calculations (m ²)	
Living	158.74
Garage	34.82
Alfresco	10.90
Porch	3.71
Total	208.17 m²

Issue/Rev.	Plot Date	Description	KC
BEA	08/08/2019	Basic Estimate Drawings	KC
BEB	12/08/2019	Change to ceiling height	KC

Drawing No:	Scale: 1:100 @ A3
3 of 5	Designed By: LY
	Drawn By: KC
	Checked By: PK
Job No:	7115SM

Basic Estimate Drawings - NOT FOR CONSTRUCTION

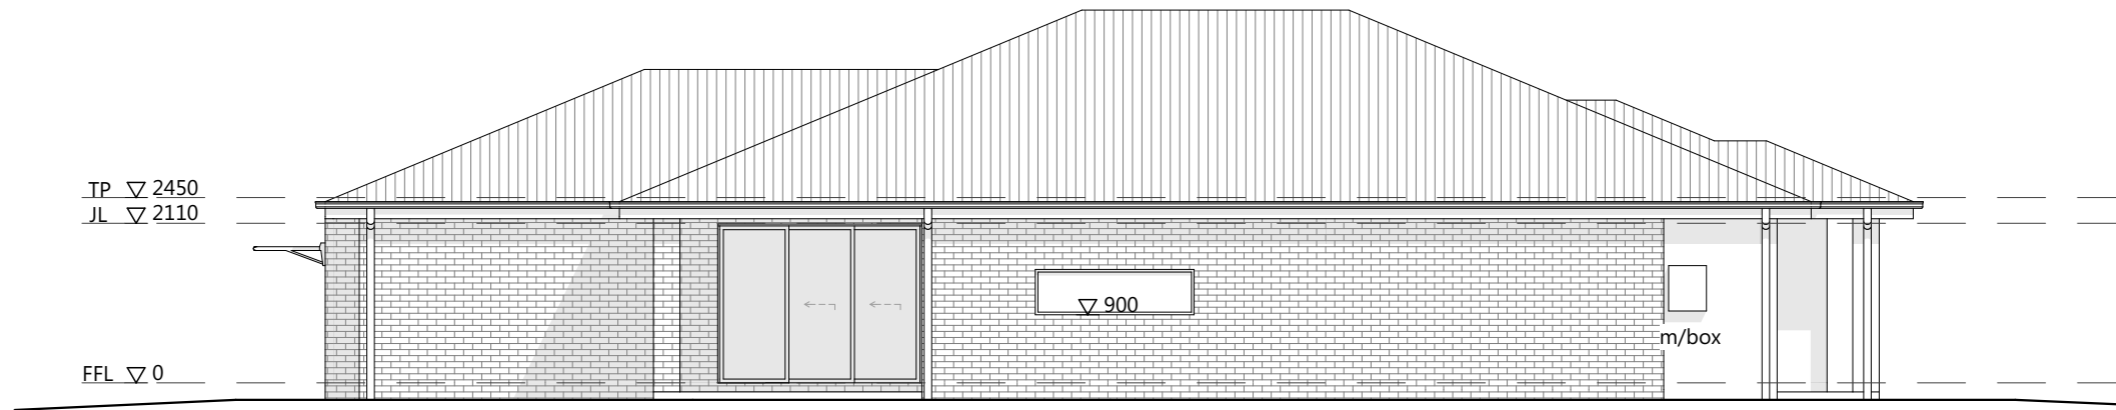

Elevation 3



Elevation 4



Suite 30503, Level 5, Tower 3
Southport Central Commercial
9 Lawson Street, Southport
Queensland Australia 4215
(07) 5591 7658
orders@iwantthatdesign.com.au
www.iwantthatdesign.com.au
ABN: 89135124775 QBC: 1181286

PLEASE READ CAREFULLY
This plan certified correct is the one referred to in the contract & specifications and I understand change hereafter may not be possible. These plans supercede all other previous plans or sketches.
Owner / s Date.....
Owner / s Date.....

Design Australia Group P/L t/a I Want That Design reserve the right to alter designs, colours and specifications without notice. Whilst every care has been taken in the preparation of this document, the particulars contained herein are not to be constructed as any representation of fact. All information provided to us is from reputable sources and no responsibility is accepted by the vendor, it's servants or agents for any errors or omissions. All interested parties should make their own enquiries to satisfy themselves in relation to all matters.

Builder:
RVT BUILDERS
PHONE | 0499 866 652
Lic. No. | 336046C
ABN | 35 631 153 985

Client:


Title:
Elevations 2 of 2
Design Name:
Axford

Area Calculations (m ²)	
Living	158.74
Garage	34.82
Alfresco	10.90
Porch	3.71
Total	208.17 m²

Issue/Rev.	Plot Date	Description	
BEA	08/08/2019	Basic Estimate Drawings	KC
BEB	12/08/2019	Change to ceiling height	KC

Drawing No:	Scale: 1:100 @ A3
4 of 5	Designed By: LY
	Drawn By: KC
	Checked By: PK
Job No:	7115SM

Basic Estimate Drawings - NOT FOR CONSTRUCTION

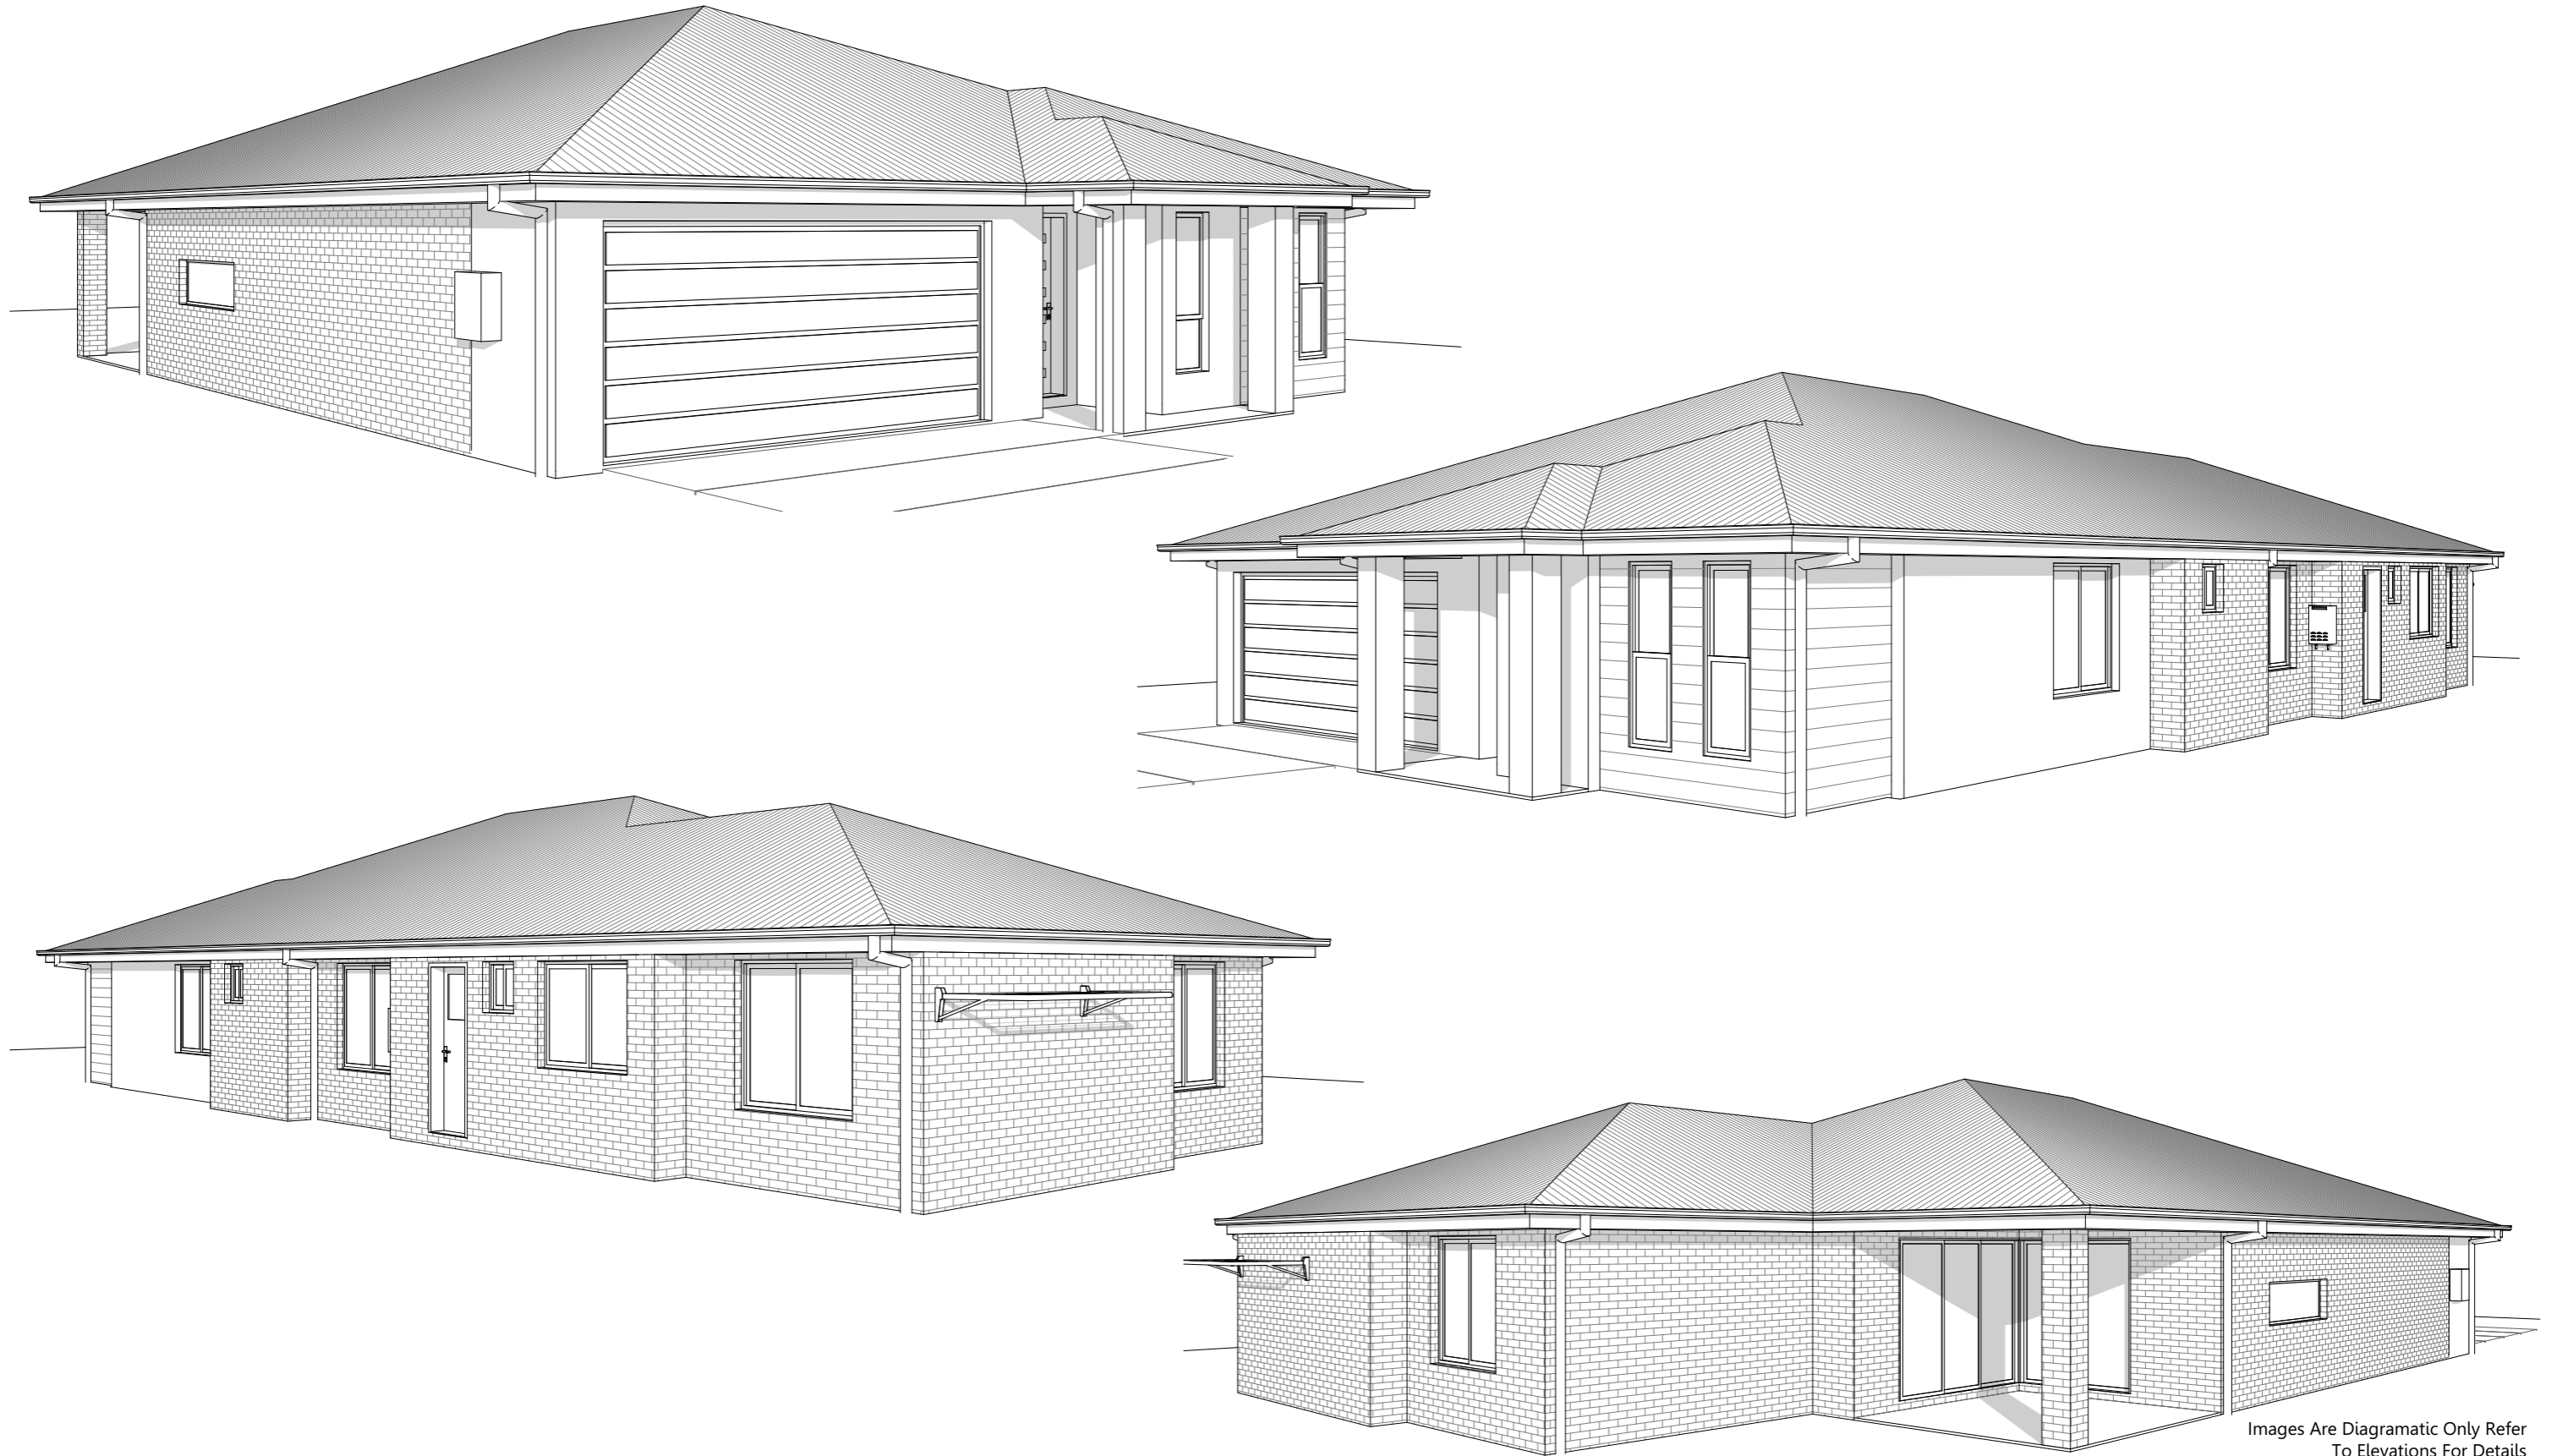

Images Are Diagrammatic Only Refer To Elevations For Details



Suite 30503, Level 5, Tower 3
 Southport Central Commercial
 9 Lawson Street, Southport
 Queensland Australia 4215
(07) 5591 7658
 orders@iwantthatdesign.com.au
 www.iwantthatdesign.com.au
 ABN: 89135124775 QBC: 1181286

PLEASE READ CAREFULLY
 This plan certified correct is the one referred to in the contract & specifications and I understand change hereafter may not be possible. These plans supercede all other previous plans or sketches.
 Owner / s Date.....
 Owner / s Date.....

Design Australia Group P/L t/a I Want That Design reserve the right to alter designs, colours and specifications without notice. Whilst every care has been taken in the preparation of this document, the particulars contained herein are not to be constructed as any representation of fact. All information provided to us is from reputable sources and no responsibility is accepted by the vendor, it's servants or agents for any errors or omissions. All interested parties should make their own enquiries to satisfy themselves in relation to all matters.

Builder:
RVT BUILDERS
 PHONE | 0499 866 652
 Lic. No. | 336046C
 ABN | 35 631 153 985

Client:
 Title:
3D Perspectives
 Design Name:
Axford

Area Calculations (m ²)	
Living	158.74
Garage	34.82
Alfresco	10.90
Porch	3.71
Total	208.17 m²

Issue/Rev.	Plot Date	Description	
BEA	08/08/2019	Basic Estimate Drawings	KC
BEB	12/08/2019	Change to ceiling height	KC

Drawing No:	Scale:	N/A
5 of 5	Designed By:	LY
	Drawn By:	KC
	Checked By:	PK
Job No:	7115SM	