


Basic Estimate Drawings - A



Sheet Index

- 1 Cover Sheet
- 2 Floor Plan
- 3 Elevations 1 of 2
- 4 Elevations 2 of 2
- 5 3D Perspectives

WEB | www.rvtbuilders.com.au PHONE | 0499 866 652
Lic. No. | 336046C ABN | 35 631 153 985


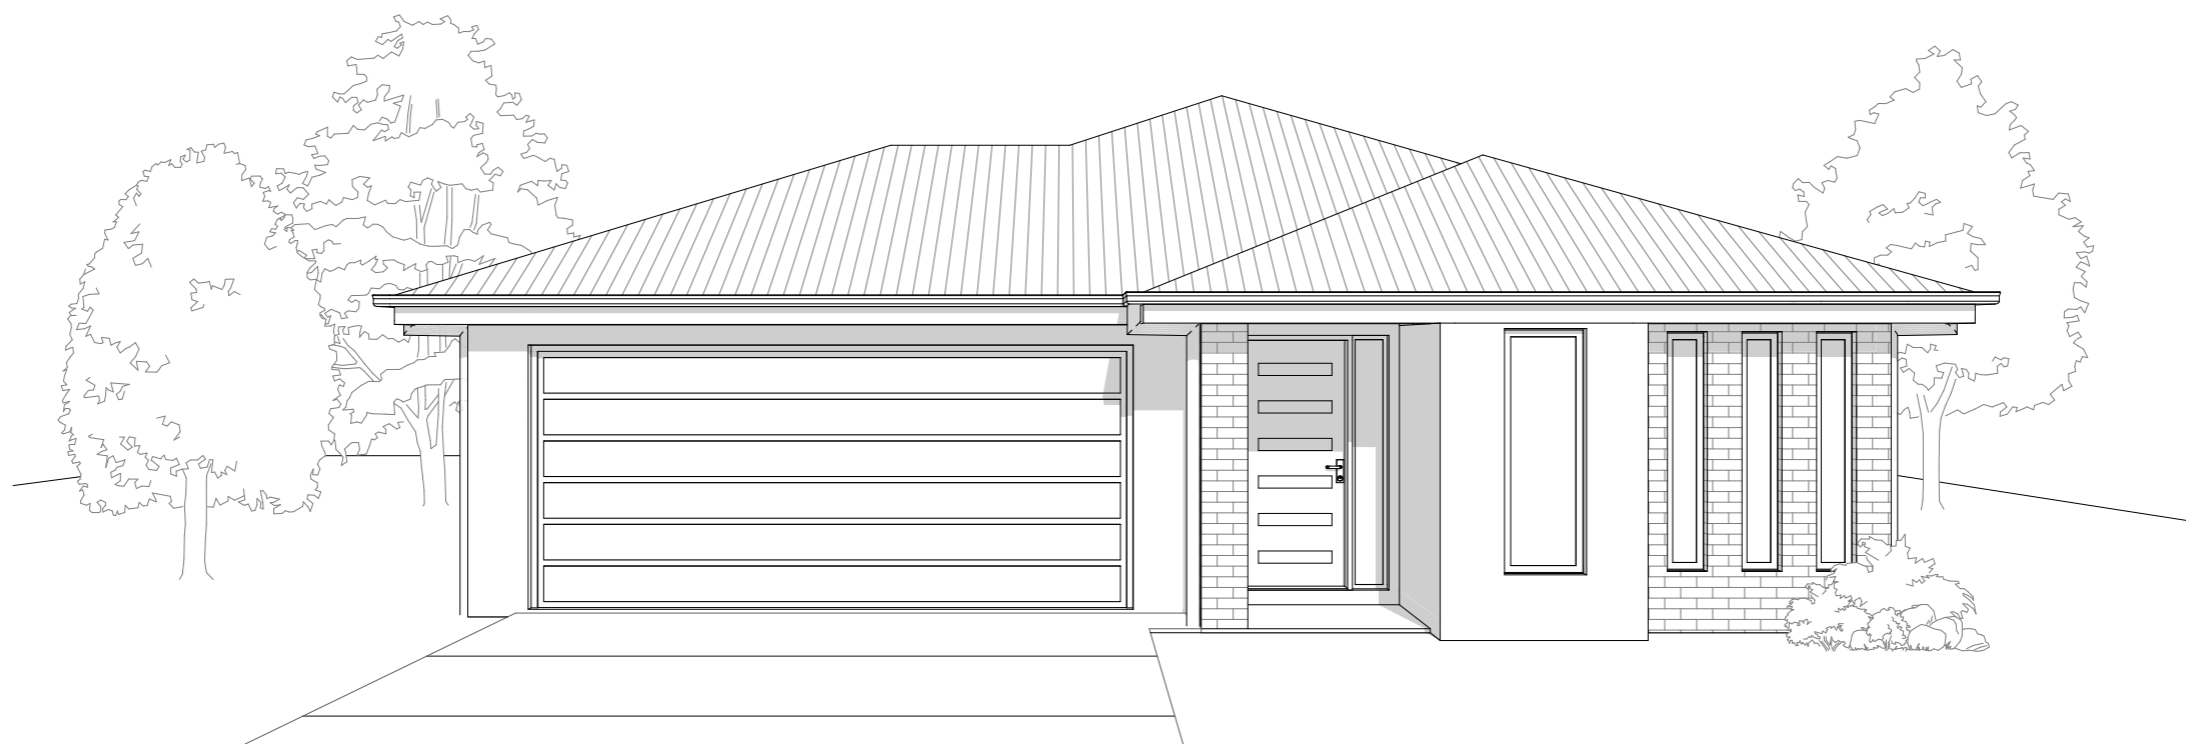


PROPOSED DESIGN FOR:

"Bugden"



Basic Estimate Drawings - NOT FOR CONSTRUCTION

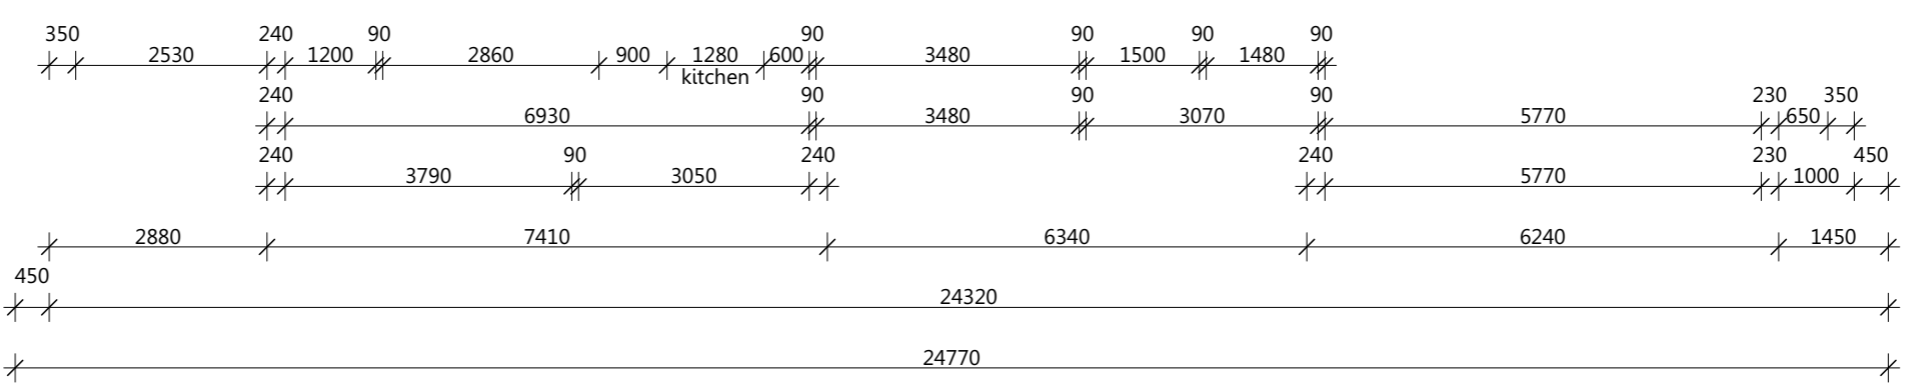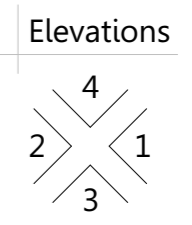

PLEASE READ CAREFULLY
 This plan correct is the one referred to in the contract & specifications and I understand change hereafter may not be possible. These plans supercede all other previous plans or sketches.
 Owner / s Date.....
 Owner / s Date.....

Design Australia Group P/L t/a I Want That Design reserve the right to alter designs, colours and specifications without notice. Whilst every care has been taken in the preparation of this document, the particulars contained herein are not to be construed as any representation of fact. All information provided to us is from reputable sources and no responsibility is accepted by the vendor, it's servants or agents for any errors or omissions. All interested parties should make their own enquiries to satisfy themselves in relation to all matters.

Builder:
RVT BUILDERS
 PHONE | 0499 866 652
 Lic. No. | 336046C
 ABN | 35 631 153 985

Client:
Bugden


Title:
Floor Plan
 Design Name:
Bugden

Area Calculations (m ²)	
Living	171.01
Garage	36.69
Alfresco	24.57
Porch	2.52
Total	234.79 m²

Issue/Rev.	Plot Date	Description
BEA	12/08/2019	Basic Estimate Drawings

Drawing No:	Scale: 1:100 @ A3
2 of 5	Designed By: LY
	Drawn By: KC
	Checked By: PK
Job No:	7115SM

Basic Estimate Drawings - NOT FOR CONSTRUCTION

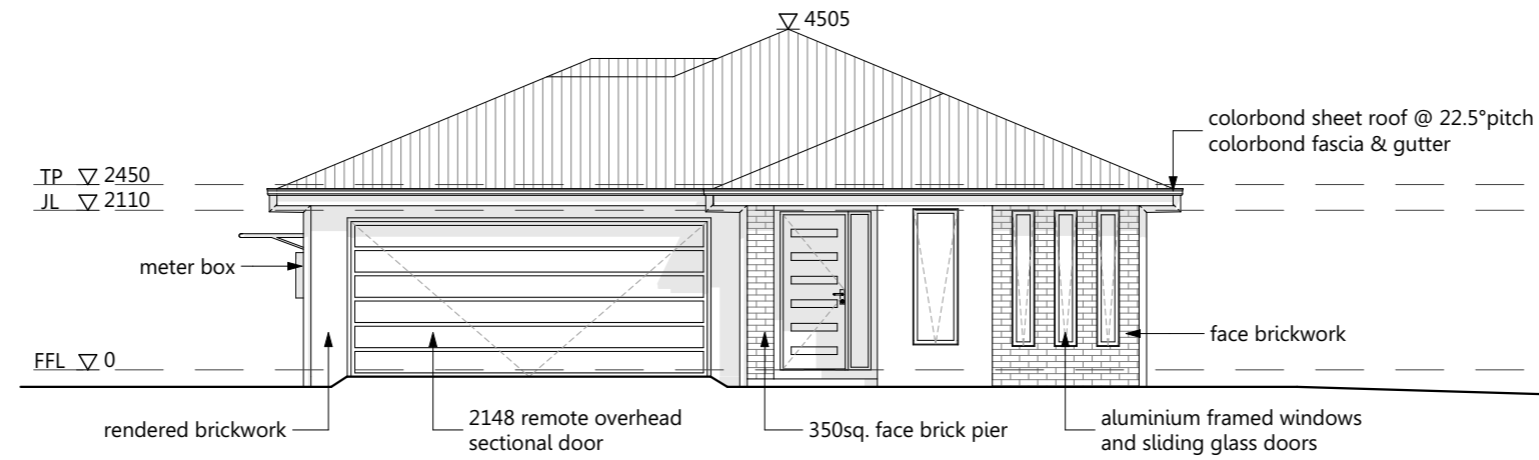

Elevation 1



Elevation 2



Suite 30503, Level 5, Tower 3
Southport Central Commercial
9 Lawson Street, Southport
Queensland Australia 4215
(07) 5591 7658
orders@iwantthatdesign.com.au
www.iwantthatdesign.com.au
ABN: 89135124775 QBC: 1181286

PLEASE READ CAREFULLY
This plan certified correct is the one referred to in the contract & specifications and I understand change hereafter may not be possible. These plans supercede all other previous plans or sketches.
Owner / s Date.....
Owner / s Date.....

Design Australia Group P/L t/a I Want That Design reserve the right to alter designs, colours and specifications without notice. Whilst every care has been taken in the preparation of this document, the particulars contained herein are not to be constructed as any representation of fact. All information provided to us is from reputable sources and no responsibility is accepted by the vendor, it's servants or agents for any errors or omissions. All interested parties should make their own enquiries to satisfy themselves in relation to all matters.

Builder:
RVT BUILDERS
PHONE | 0499 866 652
Lic. No. | 336046C
ABN | 35 631 153 985


Client:

Title:
Elevations 1 of 2
Design Name:
Bugden

Area Calculations (m ²)	
Living	171.01
Garage	36.69
Alfresco	24.57
Porch	2.52
Total	234.79 m²

Issue/Rev.	Plot Date	Description	Drawing No:	Scale: 1:100 @ A3
BEA	12/08/2019	Basic Estimate Drawings	3 of 5	Designed By: LY
				Drawn By: KC
				Checked By: PK
			Job No: 7115SM	

Basic Estimate Drawings - NOT FOR CONSTRUCTION

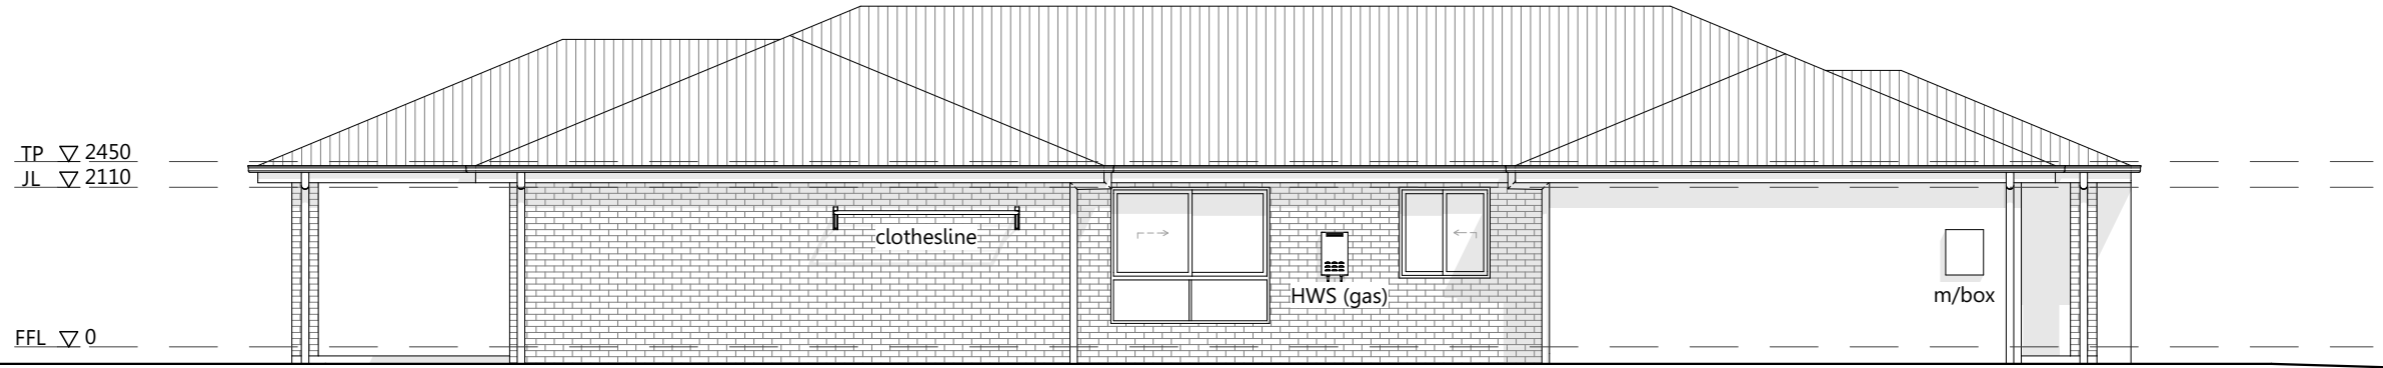

Elevation 3



Elevation 4



Suite 30503, Level 5, Tower 3
Southport Central Commercial
9 Lawson Street, Southport
Queensland Australia 4215
(07) 5591 7658
orders@iwanthatdesign.com.au
www.iwanthatdesign.com.au
ABN: 89135124775 QBCC: 1181286

PLEASE READ CAREFULLY
This plan certified correct is the one referred to in the contract & specifications and I understand change hereafter may not be possible. These plans supercede all other previous plans or sketches.
Owner / s Date.....
Owner / s Date.....

Design Australia Group P/L t/a I Want That Design reserve the right to alter designs, colours and specifications without notice. Whilst every care has been taken in the preparation of this document, the particulars contained herein are not to be constructed as any representation of fact. All information provided to us is from reputable sources and no responsibility is accepted by the vendor, it's servants or agents for any errors or omissions. All interested parties should make their own enquiries to satisfy themselves in relation to all matters.

Builder:
RVT BUILDERS
PHONE | 0499 866 652
Lic. No. | 336046C
ABN | 35 631 153 985


Client:

Title:
Elevations 2 of 2
Design Name:
Bugden

Area Calculations (m ²)	
Living	171.01
Garage	36.69
Alfresco	24.57
Porch	2.52
Total	234.79 m²

Issue/Rev.	Plot Date	Description	Drawing No:	Scale: 1:100 @ A3
BEA	12/08/2019	Basic Estimate Drawings	4 of 5	Designed By: LY
				Drawn By: KC
				Checked By: PK
			Job No: 7115SM	

Basic Estimate Drawings - NOT FOR CONSTRUCTION

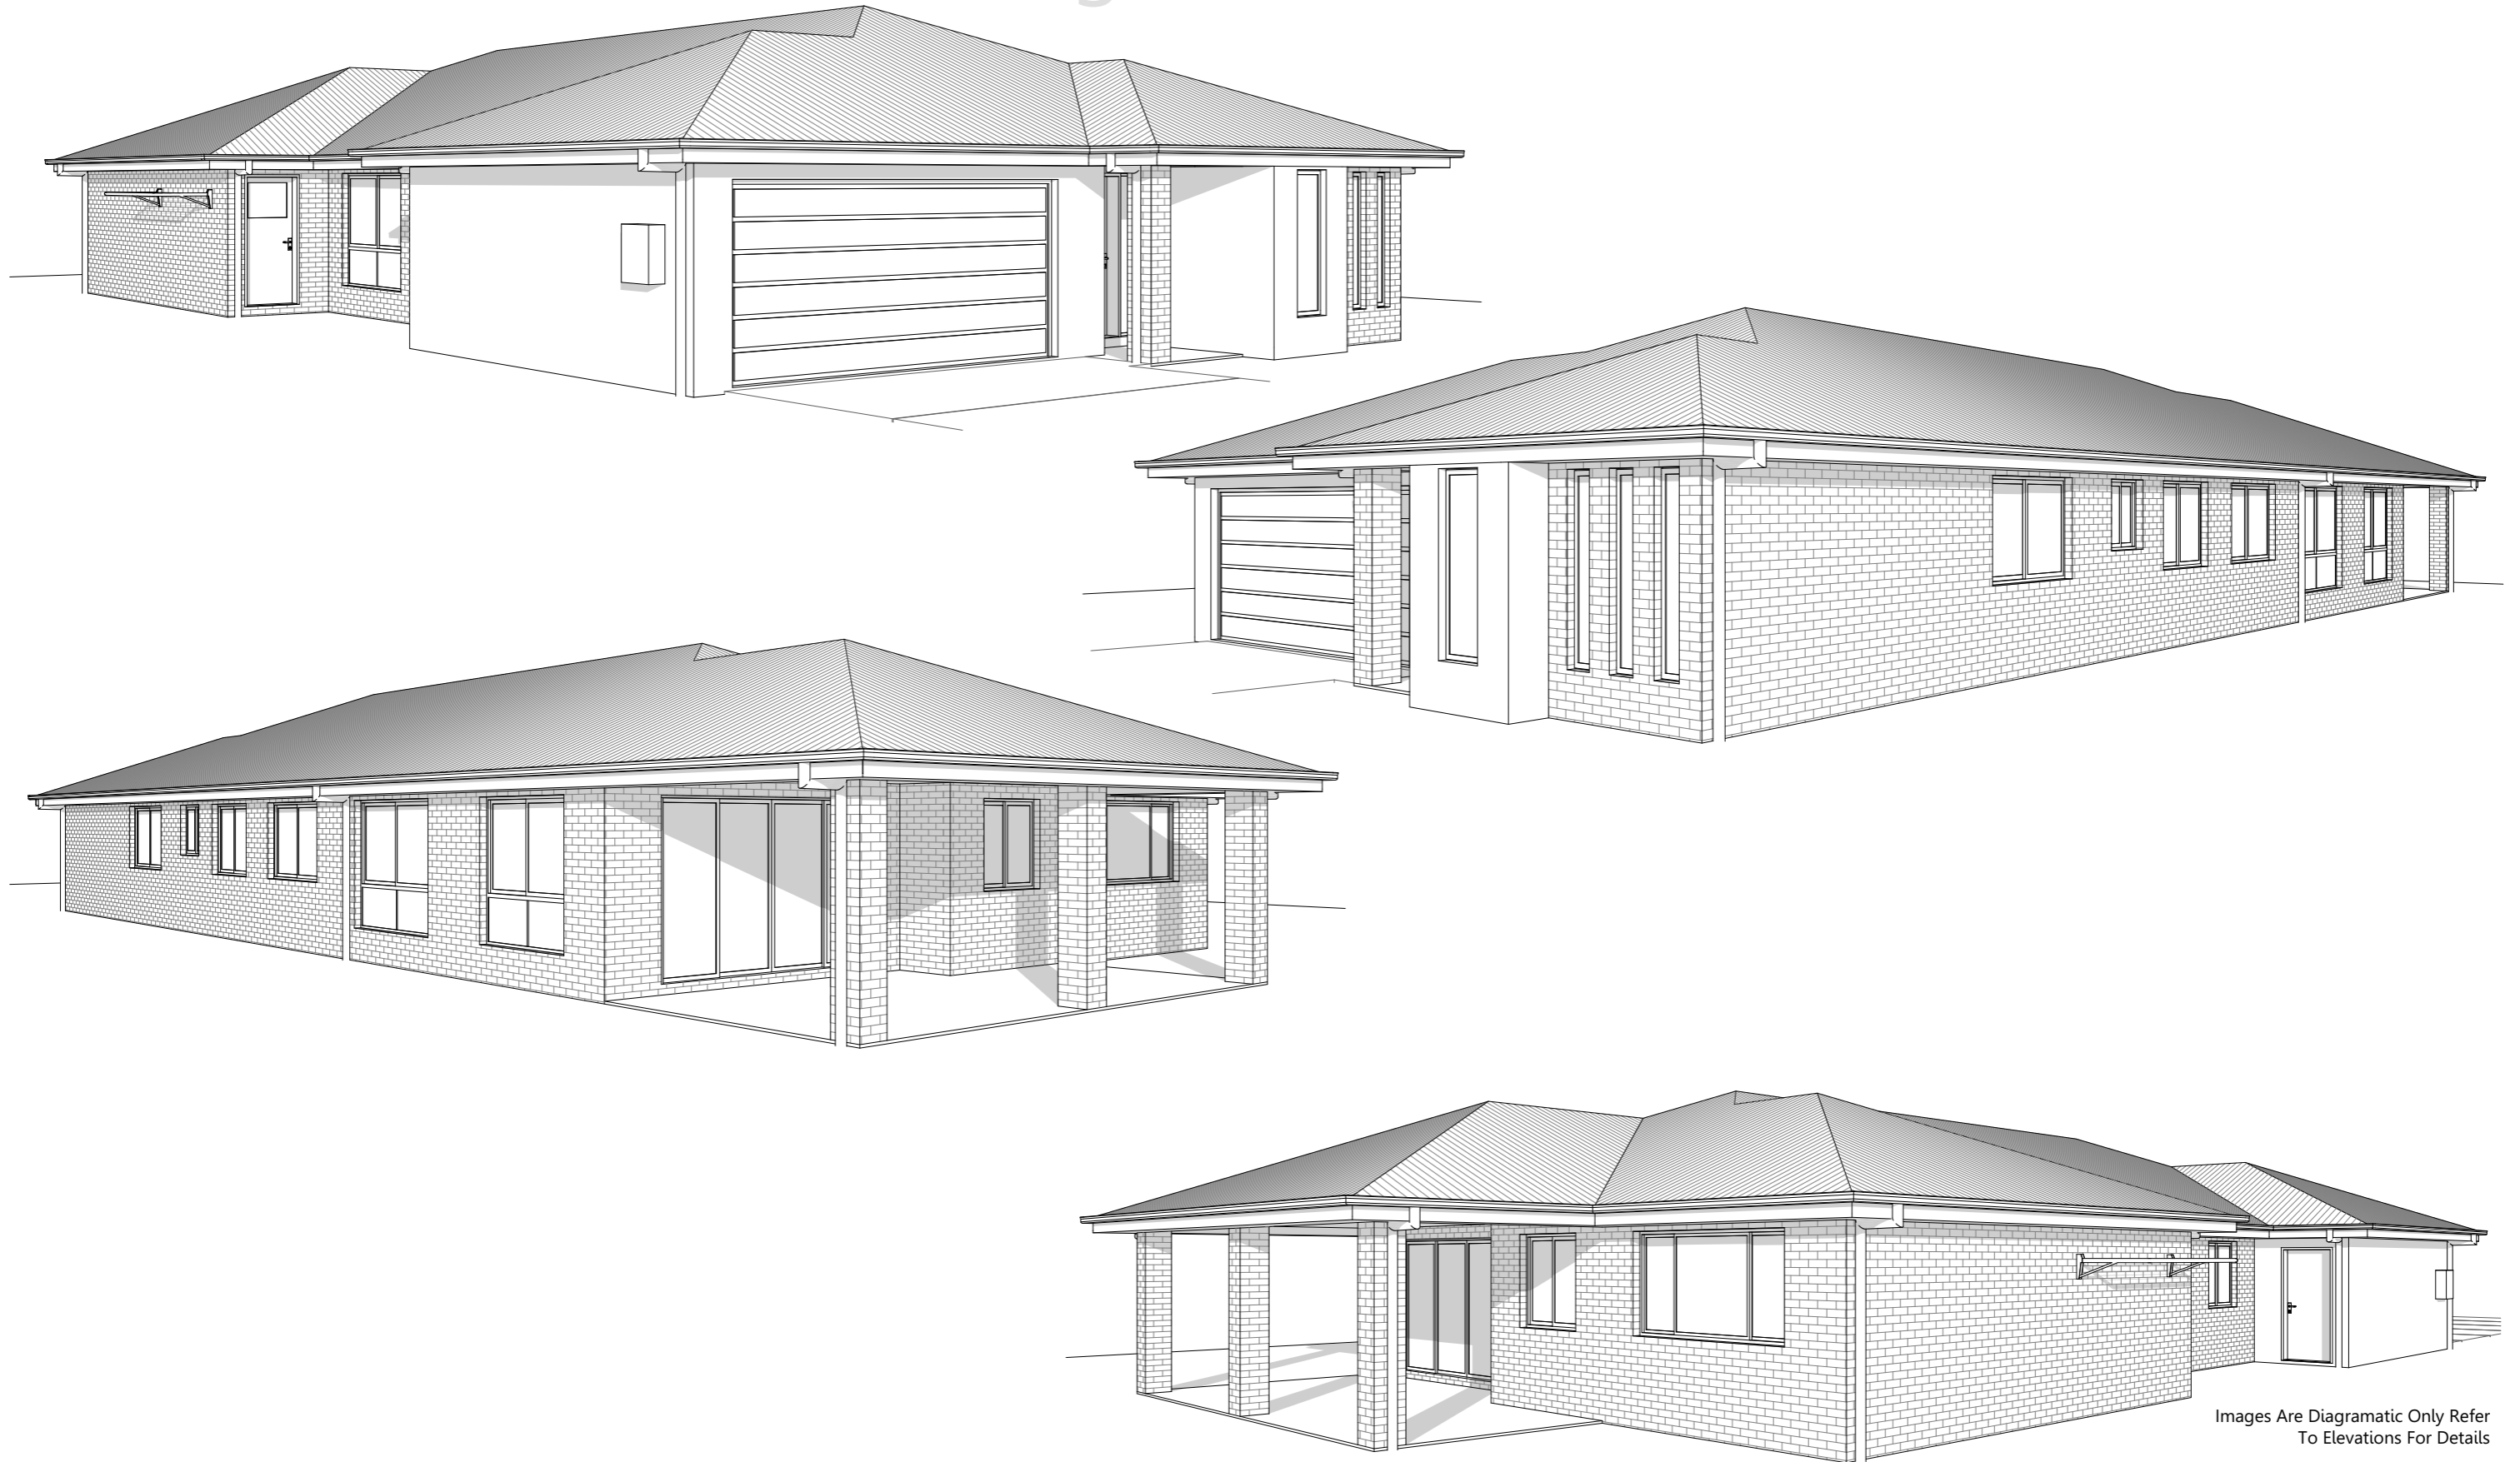

Images Are Diagrammatic Only Refer To Elevations For Details



Suite 30503, Level 5, Tower 3
 Southport Central Commercial
 9 Lawson Street, Southport
 Queensland Australia 4215
(07) 5591 7658
 orders@iwantthatdesign.com.au
 www.iwantthatdesign.com.au
 ABN: 89135124775 QBC: 1181286

PLEASE READ CAREFULLY
 This plan certified correct is the one referred to in the contract & specifications and I understand change hereafter may not be possible. These plans supercede all other previous plans or sketches.
 Owner / s Date.....
 Owner / s Date.....

Design Australia Group P/L t/a I Want That Design reserve the right to alter designs, colours and specifications without notice. Whilst every care has been taken in the preparation of this document, the particulars contained herein are not to be constructed as any representation of fact. All information provided to us is from reputable sources and no responsibility is accepted by the vendor, it's servants or agents for any errors or omissions. All interested parties should make their own enquiries to satisfy themselves in relation to all matters.

Builder:
RVT BUILDERS
 PHONE | 0499 866 652
 Lic. No. | 336046C
 ABN | 35 631 153 985

Client:
 Title:
3D Perspectives
 Design Name:
Bugden

Area Calculations (m ²)	
Living	171.01
Garage	36.69
Alfresco	24.57
Porch	2.52
Total	234.79 m²

Issue/Rev.	Plot Date	Description	Drawing No:	Scale:	N/A
BEA	12/08/2019	Basic Estimate Drawings	KC	5 of 5	Designed By: LY
					Drawn By: KC
					Checked By: PK
				Job No:	7115SM