

Basic Estimate Drawings - A

Sheet Index

- 1 Cover Sheet
- 2 Floor Plan
- 3 Elevations 1 of 2
- 4 Elevations 2 of 2
- 5 3D Perspectives

RVT BUILDERS

WEB | www.rvtbuilders.com.au PHONE | 0499 866 652
Lic. No. | 336046C ABN | 35 631 153 985




PROPOSED DESIGN FOR:

"Mygar"



Basic Estimate Drawings - NOT FOR CONSTRUCTION

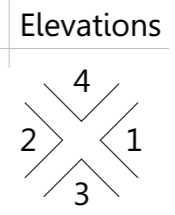

PLEASE READ CAREFULLY
 This plan certified correct is the one referred to in the contract & specifications and I understand change hereafter may not be possible. These plans supercede all other previous plans or sketches.
 Owner / s Date.....
 Owner / s Date.....

Design Australia Group P/L t/a I Want That Design reserve the right to alter designs, colours and specifications without notice. Whilst every care has been taken in the preparation of this document, the particulars contained herein are not to be construed as any representation of fact. All information provided to us is from reputable sources and no responsibility is accepted by the vendor, its servants or agents for any errors or omissions. All interested parties should make their own enquiries to satisfy themselves in relation to all matters.

Builder:
RVT BUILDERS
 PHONE | 0499 866 652
 Lic. No. | 336046C
 ABN | 35 631 153 985

Client:
Mygar


Title:
Floor Plan
 Design Name:
Mygar

| Area Calculations (m ²) | |
|-------------------------------------|-----------------------------|
| Living | 169.77 |
| Garage | 38.20 |
| Alfresco | 18.15 |
| Porch | 3.24 |
| Total | 229.36 m² |


| Issue/Rev. | Plot Date | Description |
|------------|------------|-------------------------|
| BEA | 03/09/2019 | Basic Estimate Drawings |

| | |
|-------------|-------------------|
| Drawing No: | Scale: 1:100 @ A3 |
| 2 of 5 | Designed By: LY |
| | Drawn By: KC |
| | Checked By: PK |
| Job No: | 7115SM |


Basic Estimate Drawings - NOT FOR CONSTRUCTION

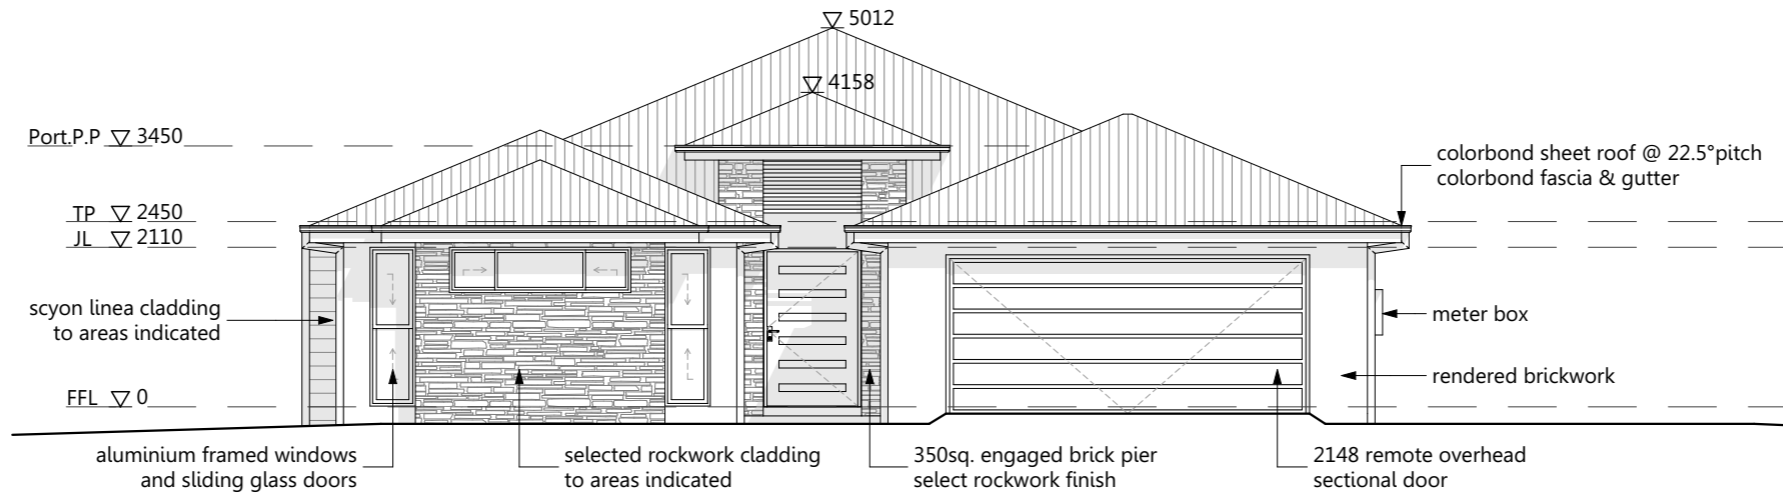

Elevation 1

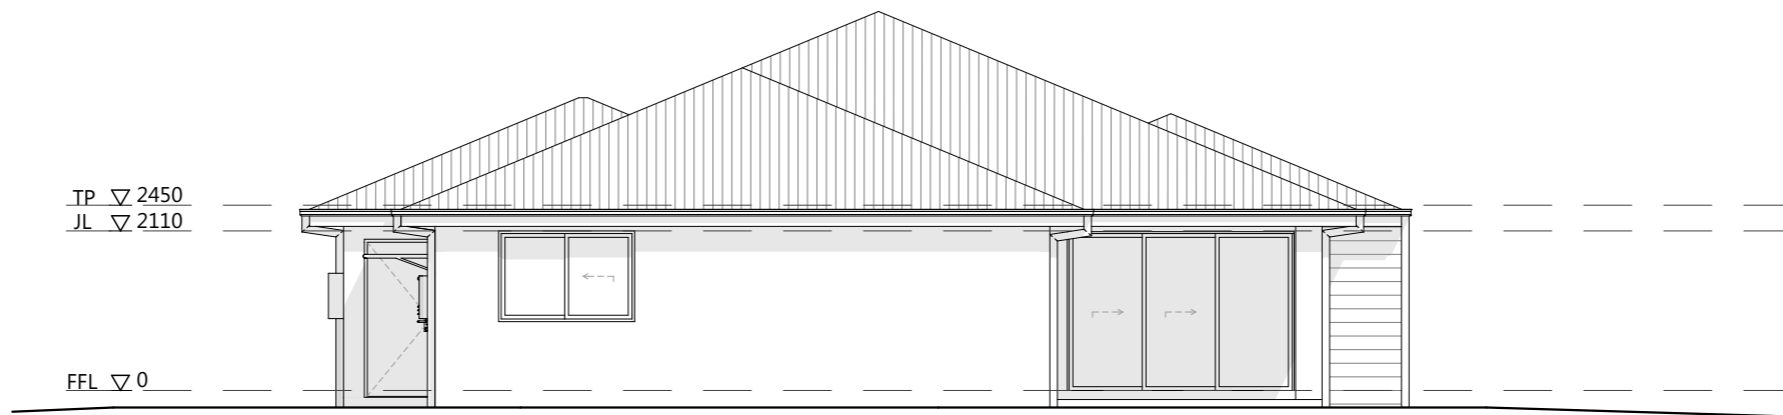

Elevation 2



Suite 30503, Level 5, Tower 3
Southport Central Commercial
9 Lawson Street, Southport
Queensland Australia 4215
(07) 5591 7658
orders@iwantthatdesign.com.au
www.iwantthatdesign.com.au
ABN: 89135124775 QBC: 1181286

PLEASE READ CAREFULLY
This plan certified correct is the one referred to in the contract & specifications and I understand change hereafter may not be possible. These plans supercede all other previous plans or sketches.

Owner / s Date.....
Owner / s Date.....

Design Australia Group P/L t/a I Want That Design reserve the right to alter designs, colours and specifications without notice. Whilst every care has been taken in the preparation of this document, the particulars contained herein are not to be constructed as any representation of fact. All information provided to us is from reputable sources and no responsibility is accepted by the vendor, it's servants or agents for any errors or omissions. All interested parties should make their own enquiries to satisfy themselves in relation to all matters.

Builder:
RVT BUILDERS
PHONE | 0499 866 652
Lic. No. | 336046C
ABN | 35 631 153 985

Client:

Title:
Elevations 1 of 2
Design Name:
Mygar

| Area Calculations (m ²) | Issue/Rev. | Plot Date | Description | Drawing No: | Scale: 1:100 @ A3 |
|-------------------------------------|------------|------------|-------------------------|-------------|-------------------|
| Living 169.77 | BEA | 03/09/2019 | Basic Estimate Drawings | 3 of 5 | Designed By: LY |
| Garage 38.20 | | | | | Drawn By: KC |
| Alfresco 18.15 | | | | | Checked By: PK |
| Porch 3.24 | | | | Job No: | 7115SM |
| Total 229.36 m² | | | | | |

Intellectual Property: Designs cannot be copied in part or full. Copyright cannot be assumed. All designs remain Intellectual Property of Design Australia Group T/A I Want That Design Pty Ltd at all times, with all rights reserved. Single use permission for construction, preliminary and marketing purposes will be granted only upon receiving full payment. Design files will NOT be released without prior written contractual agreement in advance of the design work being undertaken and clients acceptance of I Want That Design's Terms, Conditions of Trade, Rates and Service Notes. Full Terms & Conditions of Trade are available at www.iwantthatdesign.com.au, or contact orders@iwantthatdesign.com.au to attain details. Attaining copyright in full or part will only be acknowledged in written format from the Director/s of I Want That Design.

Z:\1. B2B\Nelson Homes\Standard plans\Mygar (IWT Arlington)\7. plans\Current Archicad Drawings\Mygar BEB.pln

Basic Estimate Drawings - NOT FOR CONSTRUCTION



Elevation 3



Elevation 4



PLEASE READ CAREFULLY
 This plan certified correct is the one referred to in the contract & specifications and I understand change hereafter may not be possible. These plans supercede all other previous plans or sketches.
 Owner / s Date.....
 Owner / s Date.....

Design Australia Group P/L t/a I Want That Design reserve the right to alter designs, colours and specifications without notice. Whilst every care has been taken in the preparation of this document, the particulars contained herein are not to be constructed as any representation of fact. All information provided to us is from reputable sources and no responsibility is accepted by the vendor, it's servants or agents for any errors or omissions. All interested parties should make their own enquiries to satisfy themselves in relation to all matters.

Builder:
RVT BUILDERS
 PHONE | 0499 866 652
 Lic. No. | 336046C
 ABN | 35 631 153 985





Client:
 Title:
Elevations 2 of 2
 Design Name:
Mygar

| Area Calculations (m ²) | |
|-------------------------------------|-----------------------------|
| Living | 169.77 |
| Garage | 38.20 |
| Alfresco | 18.15 |
| Porch | 3.24 |
| Total | 229.36 m² |

| Issue/Rev. | Plot Date | Description | Drawing No: | Scale: |
|------------|------------|-------------------------|-------------|------------|
| BEA | 03/09/2019 | Basic Estimate Drawings | 4 of 5 | 1:100 @ A3 |

Designed By: LY
 Drawn By: KC
 Checked By: PK
 Job No: **7115SM**

Basic Estimate Drawings - NOT FOR CONSTRUCTION

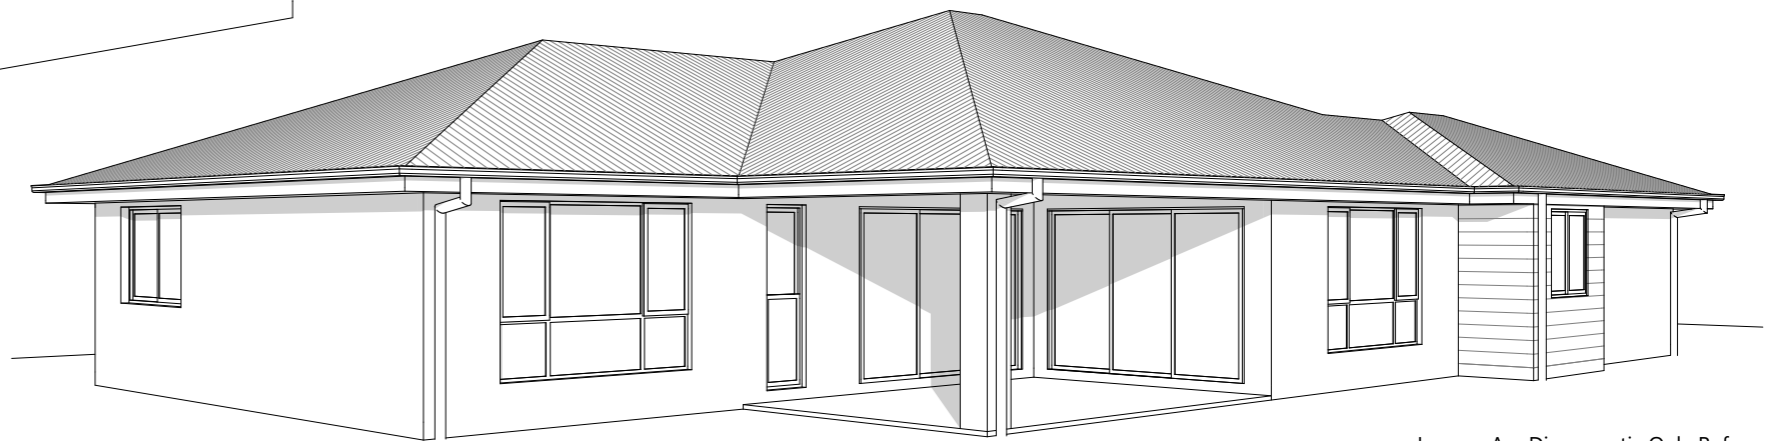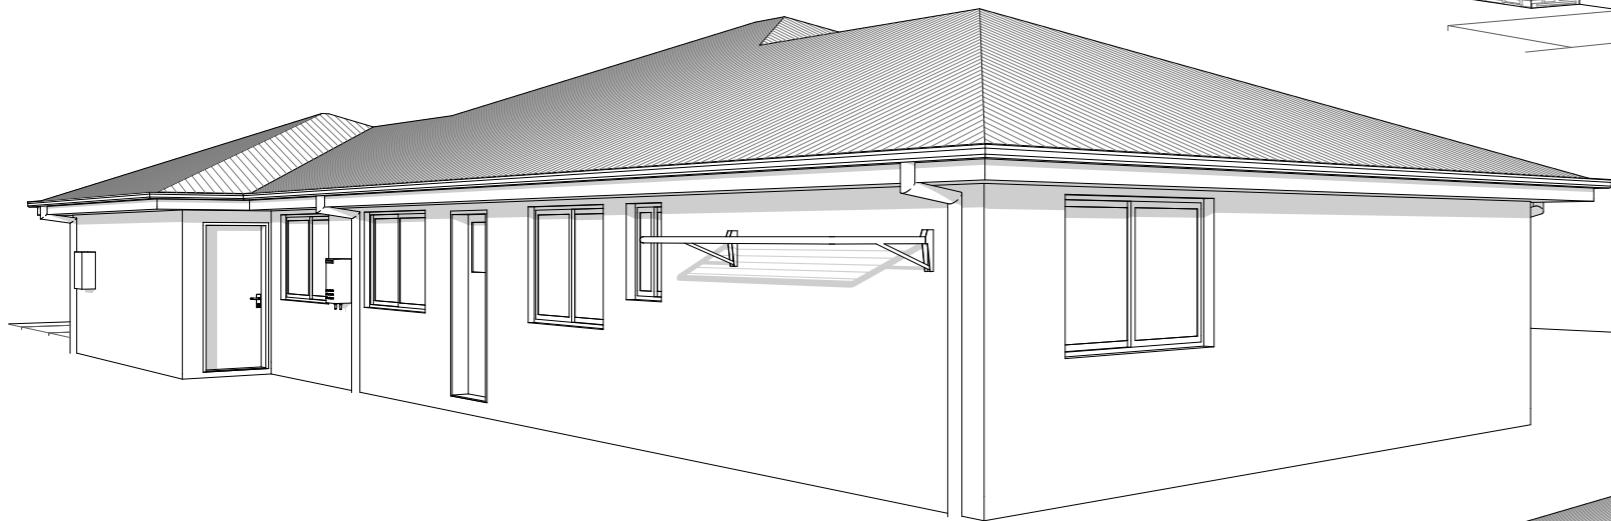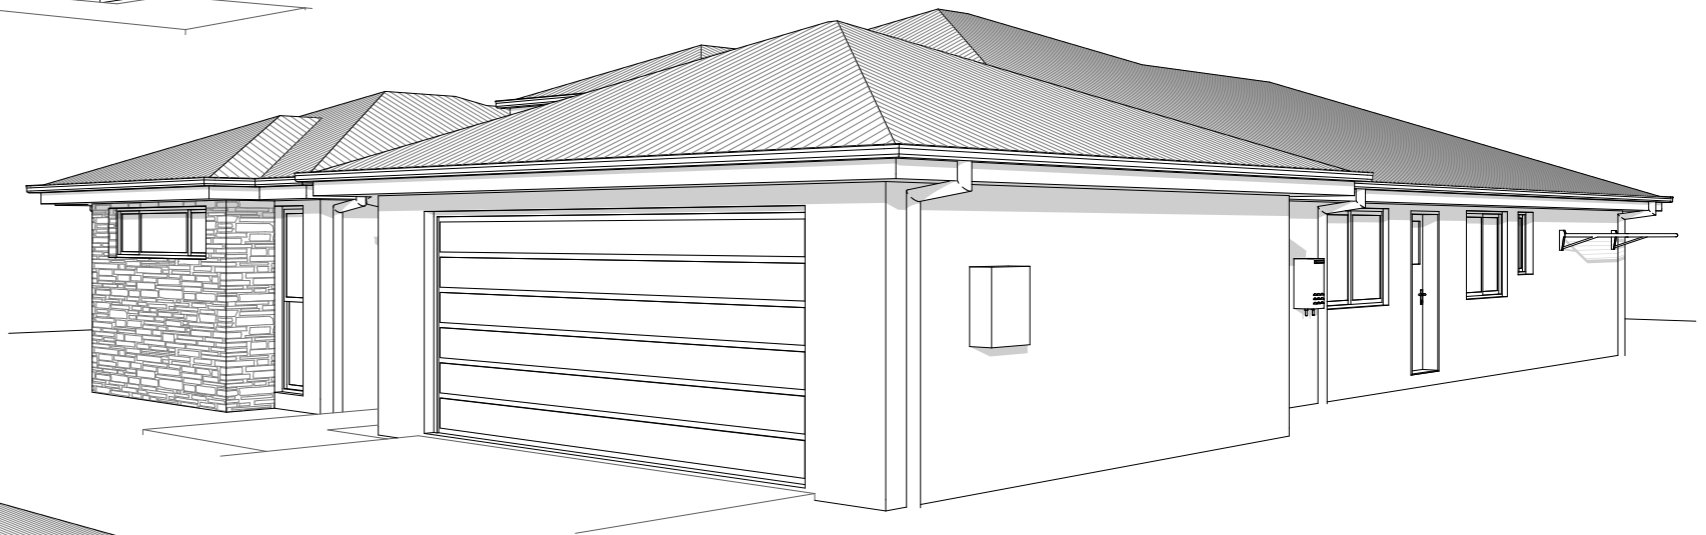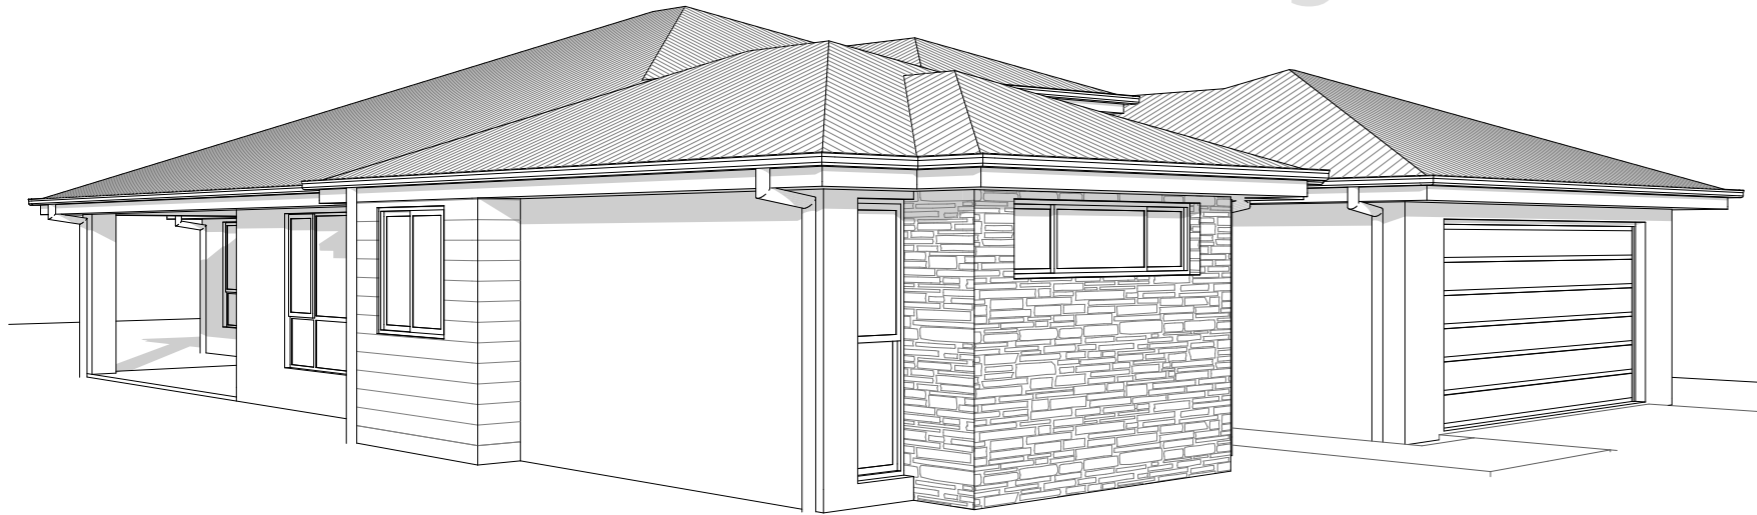

Images Are Diagrammatic Only Refer To Elevations For Details



Suite 30503, Level 5, Tower 3
Southport Central Commercial
9 Lawson Street, Southport
Queensland Australia 4215
(07) 5591 7658
orders@iwantthatdesign.com.au
www.iwantthatdesign.com.au
ABN: 89135124775 QBCB: 1181286

PLEASE READ CAREFULLY
This plan certified correct is the one referred to in the contract & specifications and I understand change hereafter may not be possible. These plans supercede all other previous plans or sketches.
Owner / s Date.....
Owner / s Date.....

Design Australia Group P/L t/a I Want That Design reserve the right to alter designs, colours and specifications without notice. Whilst every care has been taken in the preparation of this document, the particulars contained herein are not to be constructed as any representation of fact. All information provided to us is from reputable sources and no responsibility is accepted by the vendor, it's servants or agents for any errors or omissions. All interested parties should make their own enquiries to satisfy themselves in relation to all matters.

Builder:
RVT BUILDERS
PHONE | 0499 866 652
Lic. No. | 336046C
ABN | 35 631 153 985

Client:
Title:
3D Perspectives
Design Name:
Mygar

| Area Calculations (m ²) | |
|-------------------------------------|-----------------------------|
| Living | 169.77 |
| Garage | 38.20 |
| Alfresco | 18.15 |
| Porch | 3.24 |
| Total | 229.36 m² |

| Issue/Rev. | Plot Date | Description | Drawing No: | Scale: | N/A |
|------------|------------|-------------------------|-------------|--------|-----|
| BEA | 03/09/2019 | Basic Estimate Drawings | KC | | |

| | | | | |
|---|----|---|---------|---------------|
| 5 | of | 5 | Job No: | 7115SM |
|---|----|---|---------|---------------|